


SEE PLAN

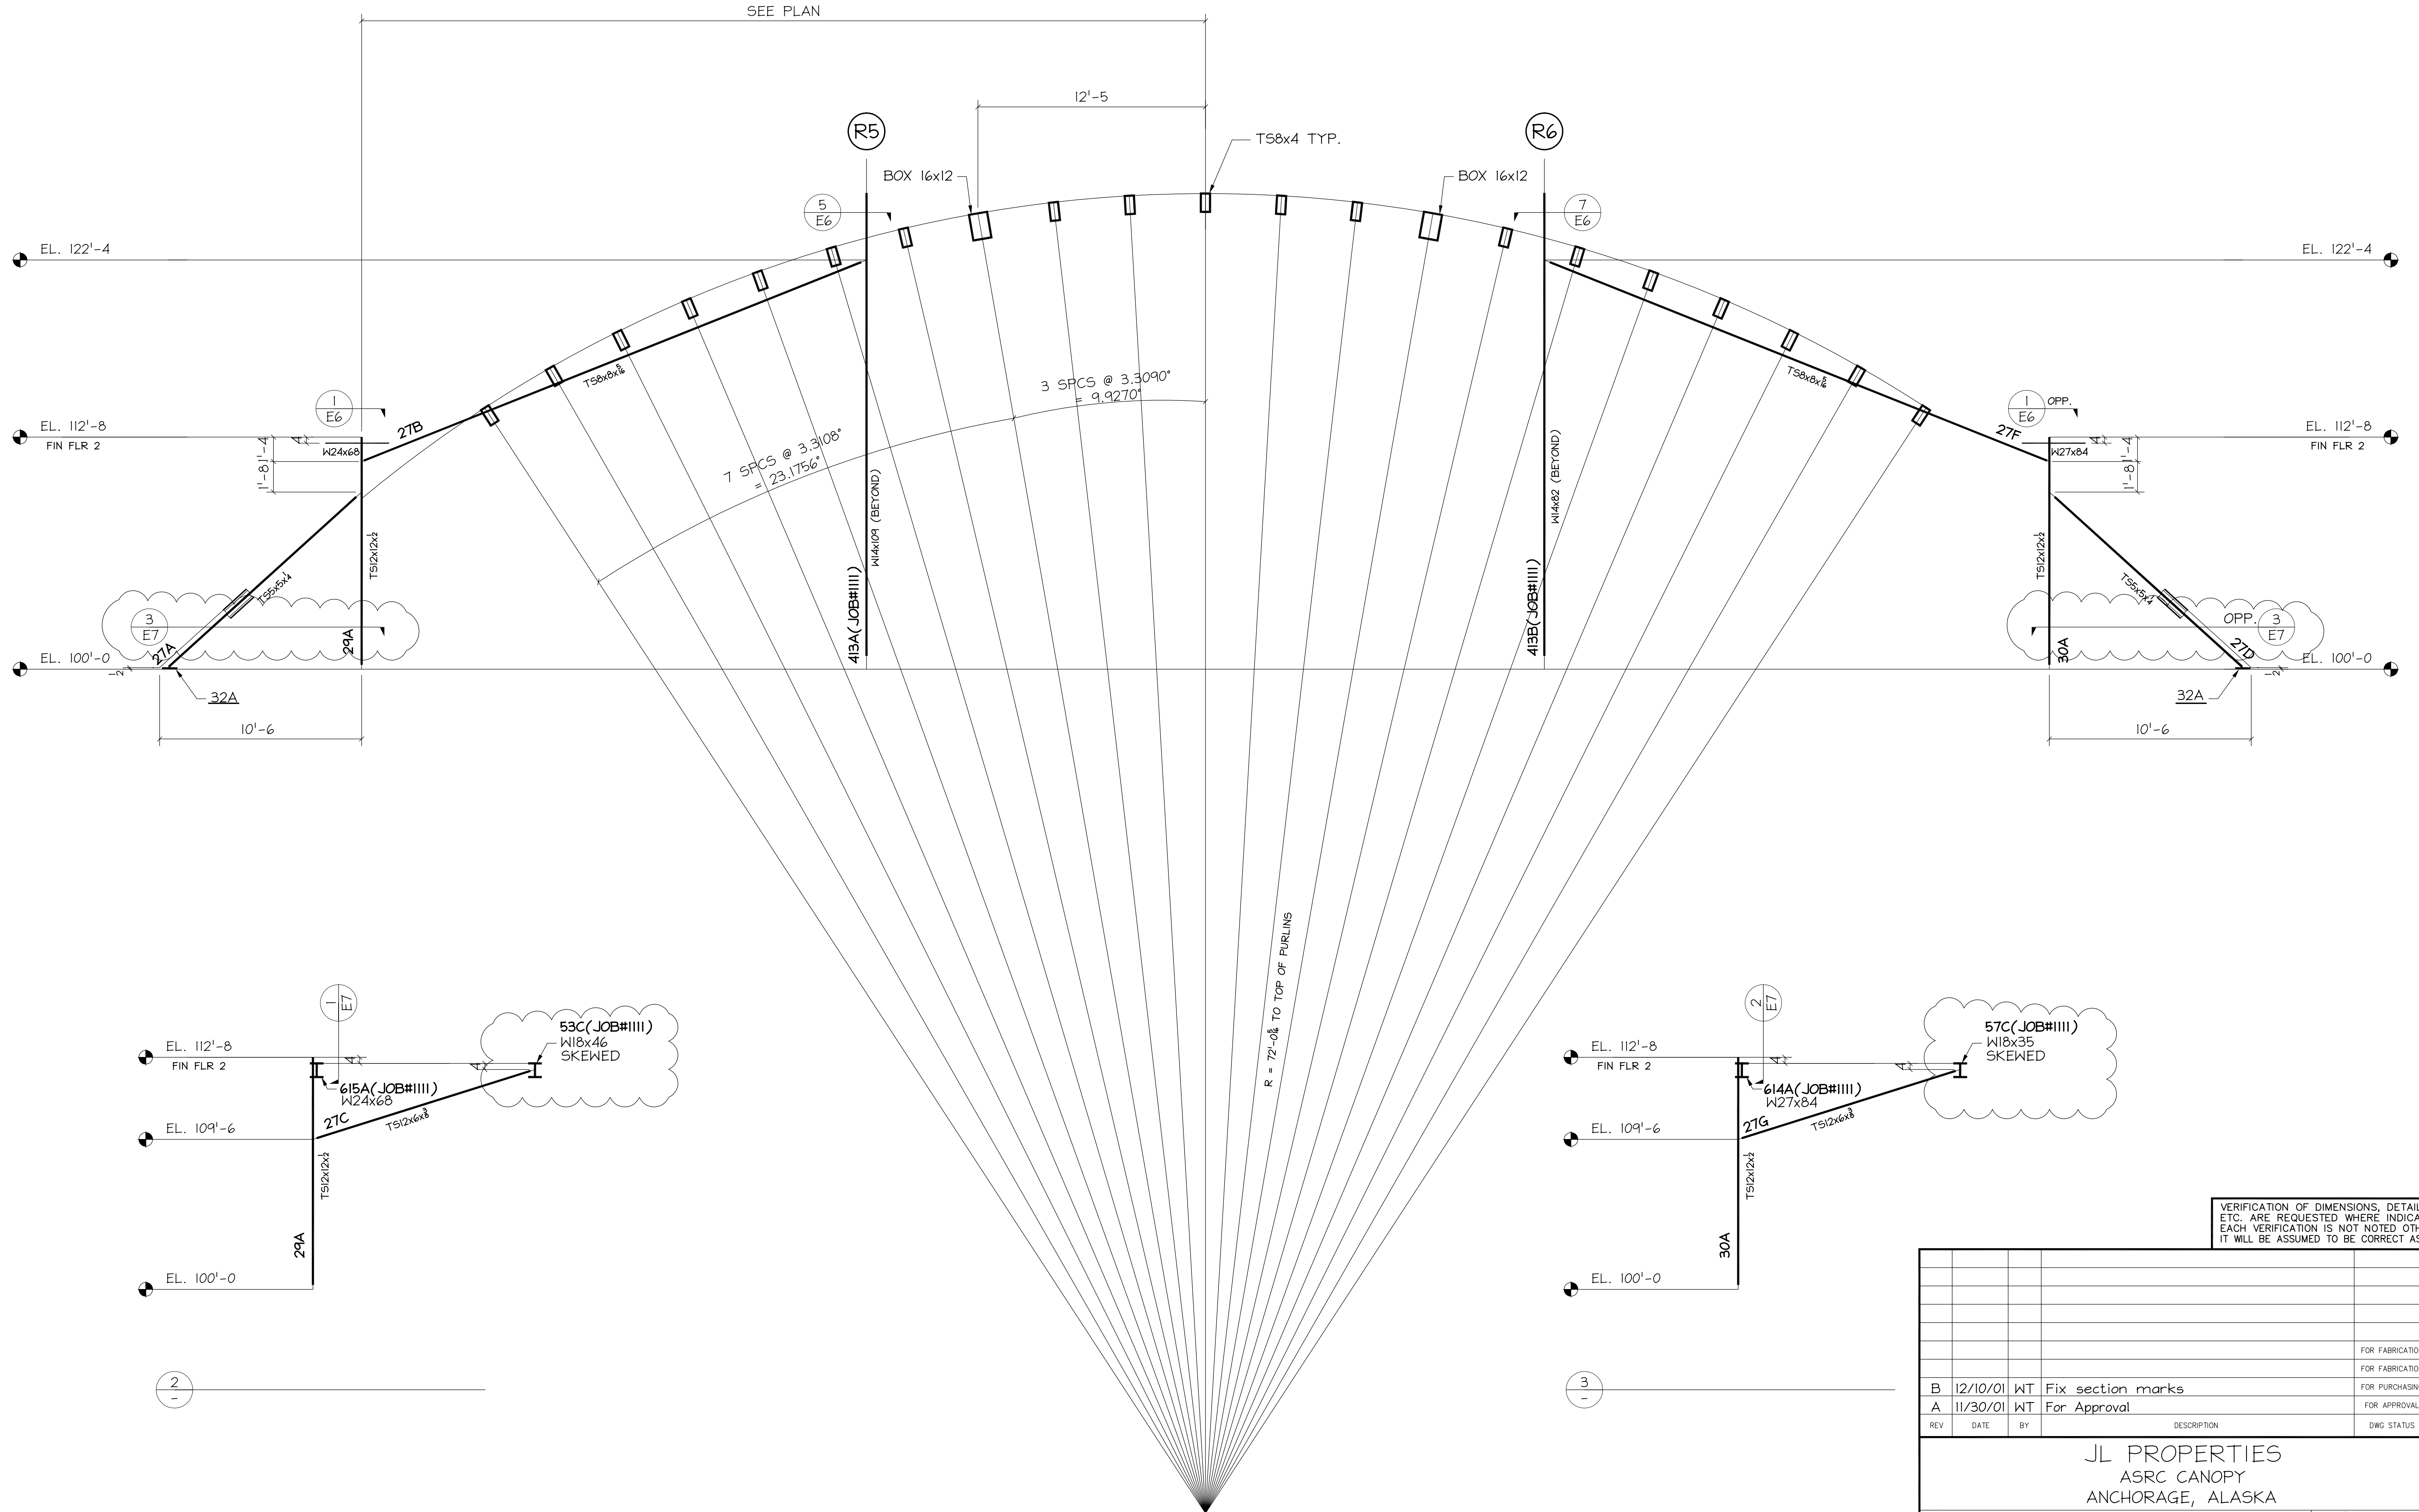

VERIFICATION OF DIMENSIONS, DETAILS, AND ETC. ARE REQUESTED WHERE INDICATED. IF EACH VERIFICATION IS NOT NOTED OTHERWISE IT WILL BE ASSUMED TO BE CORRECT AS SHOWN

REV	DATE	BY	DESCRIPTION	DWG STATUS	DATE
B	12/10/01	WT	Fix section marks	FOR FABRICATION	
A	11/30/01	WT	For Approval	FOR PURCHASING	

**JL PROPERTIES**  
ASRC CANOPY  
ANCHORAGE, ALASKA

ENGR: **BBFM**      ADI / ANGLE DETAILING, INC.  
CONTR: **DAVIS CONSTRUCTORS**      ADI JOB# 2001-146

**NORDAHL METALFAB**  
14053 Pioneer Way East Puyallup, WA 98372  
Phone: (253) 845-3201 FAX: (253) 845-2272

DRAWN BY: **LBFB**    CHKD BY: **TCM**    JOB NO. **1158**    DWG. NO. **E4**

REF. 1/S3.4

J:\2001-146\E24336\E04.DWG 2/7/02 9:58am SOLARIS melissa