



email: info@angledetailing.com

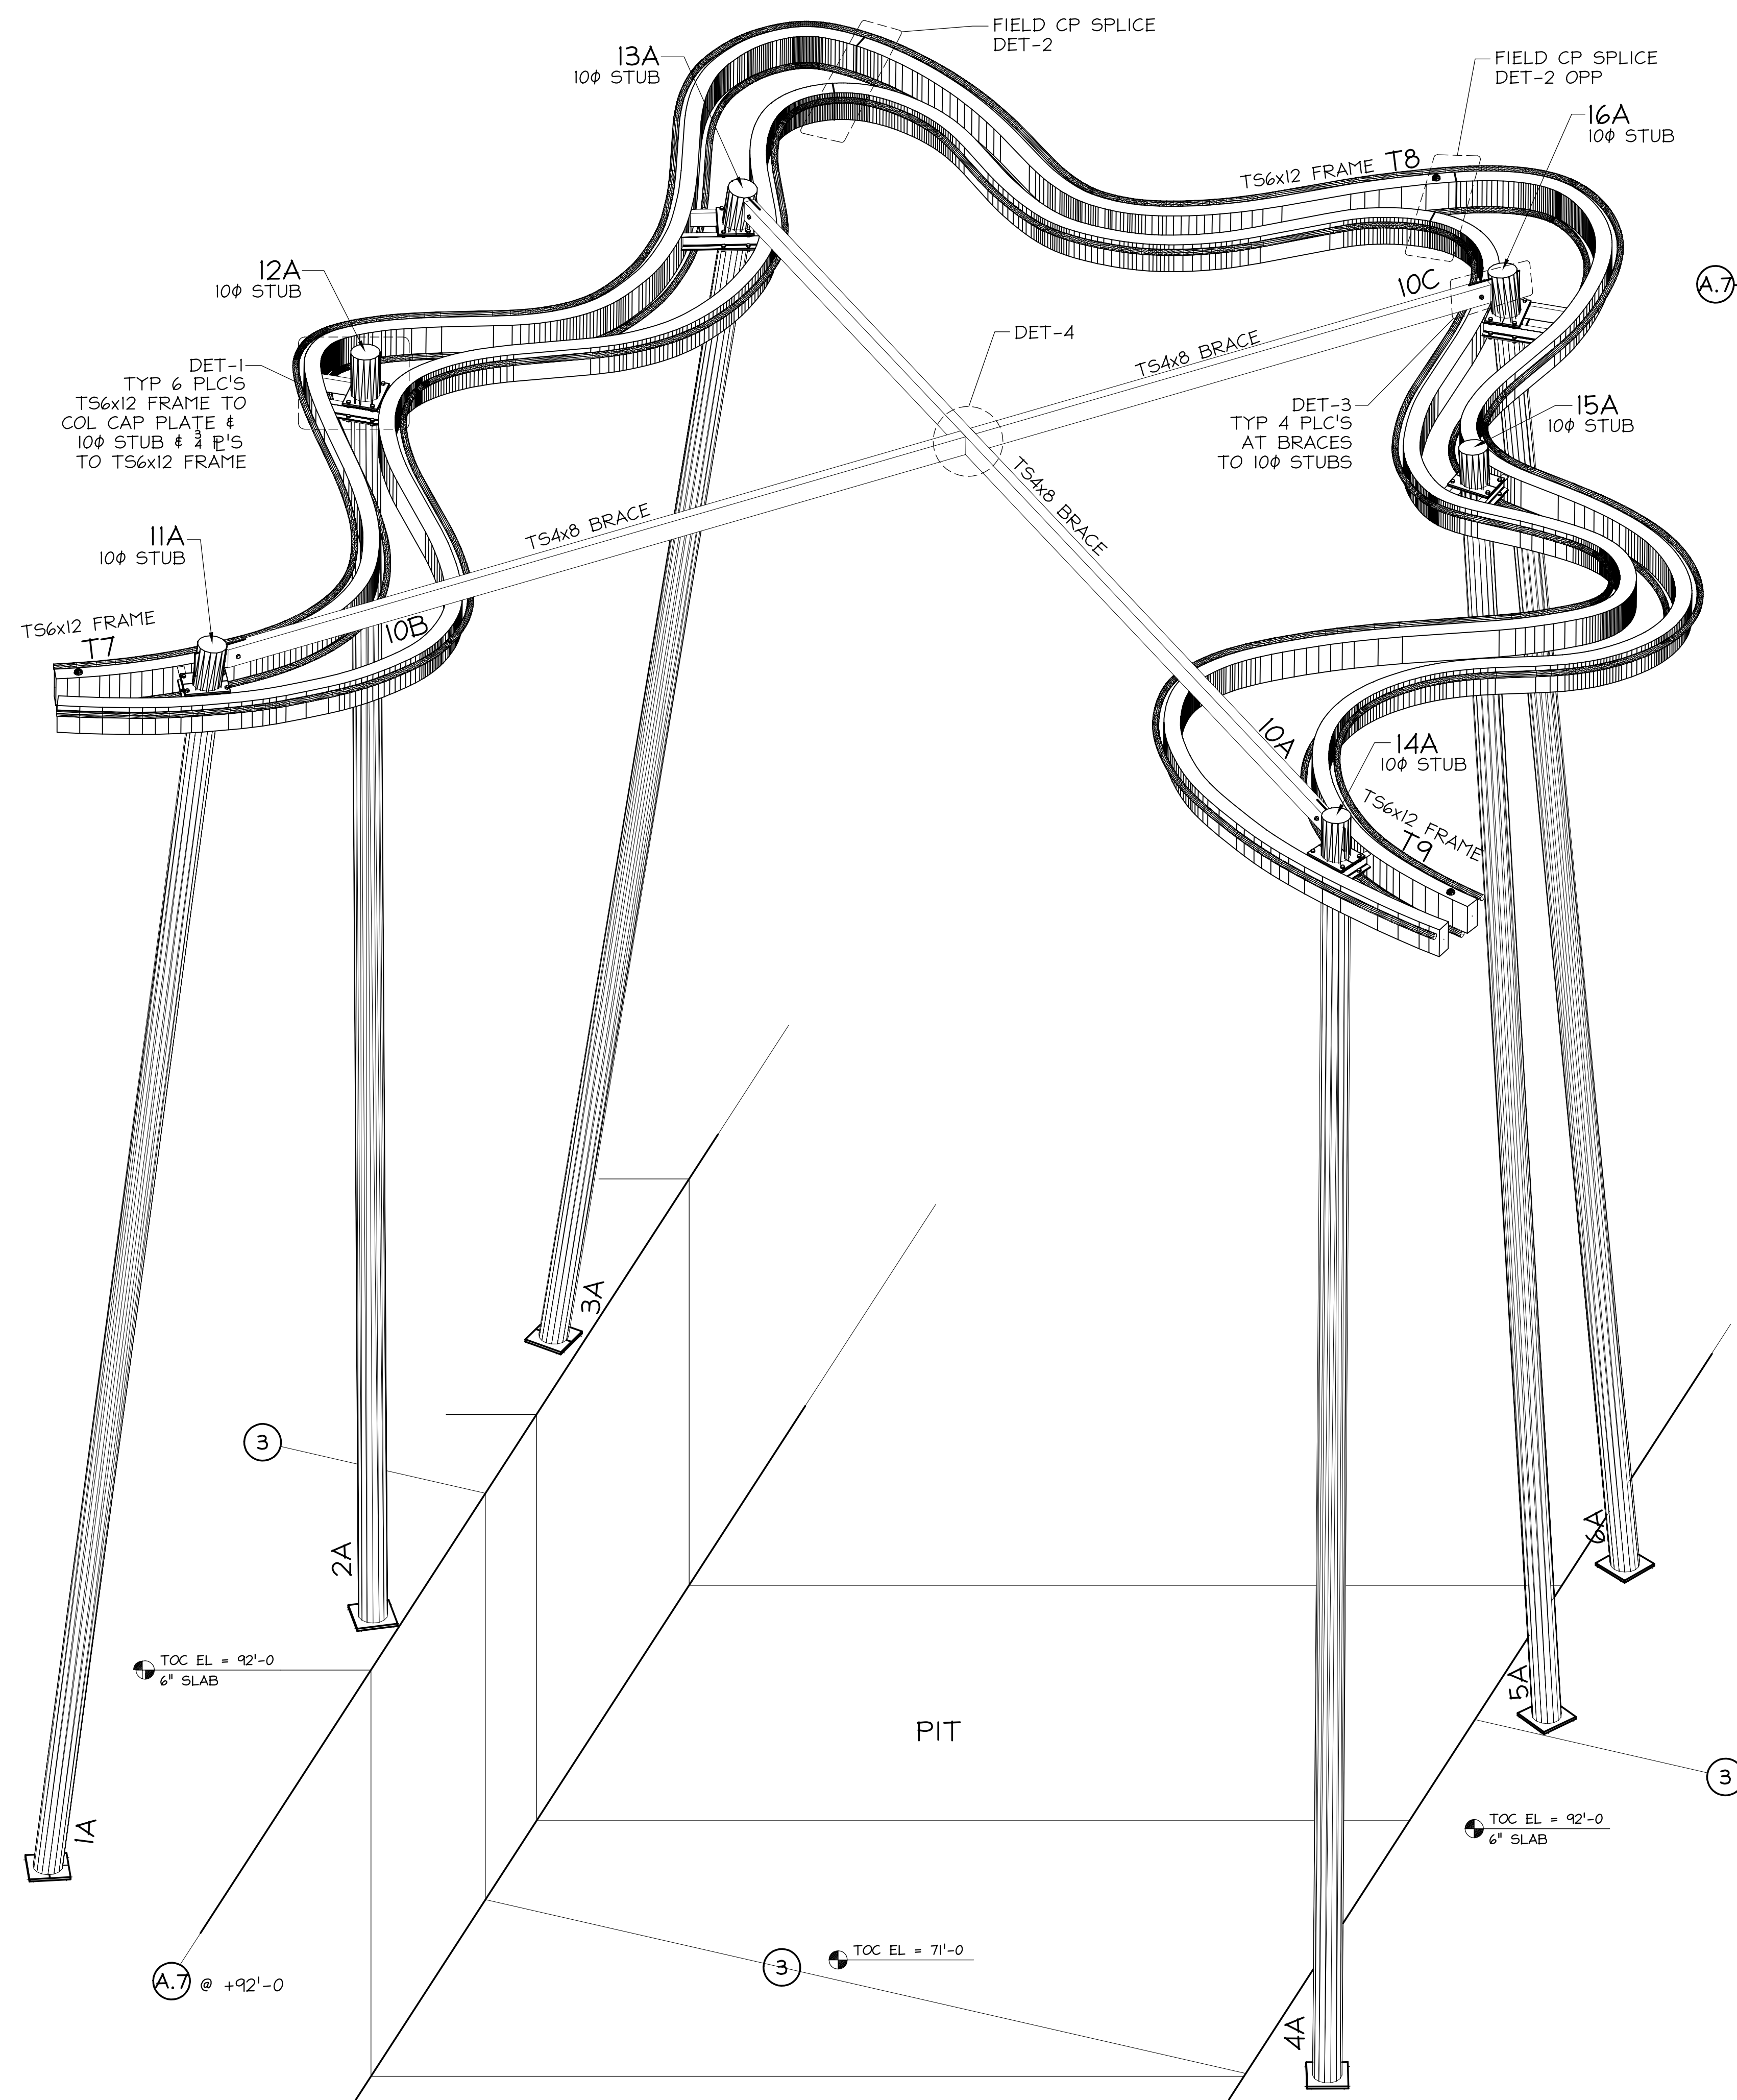

3D VIEW ~ CHAIN LINK WALL

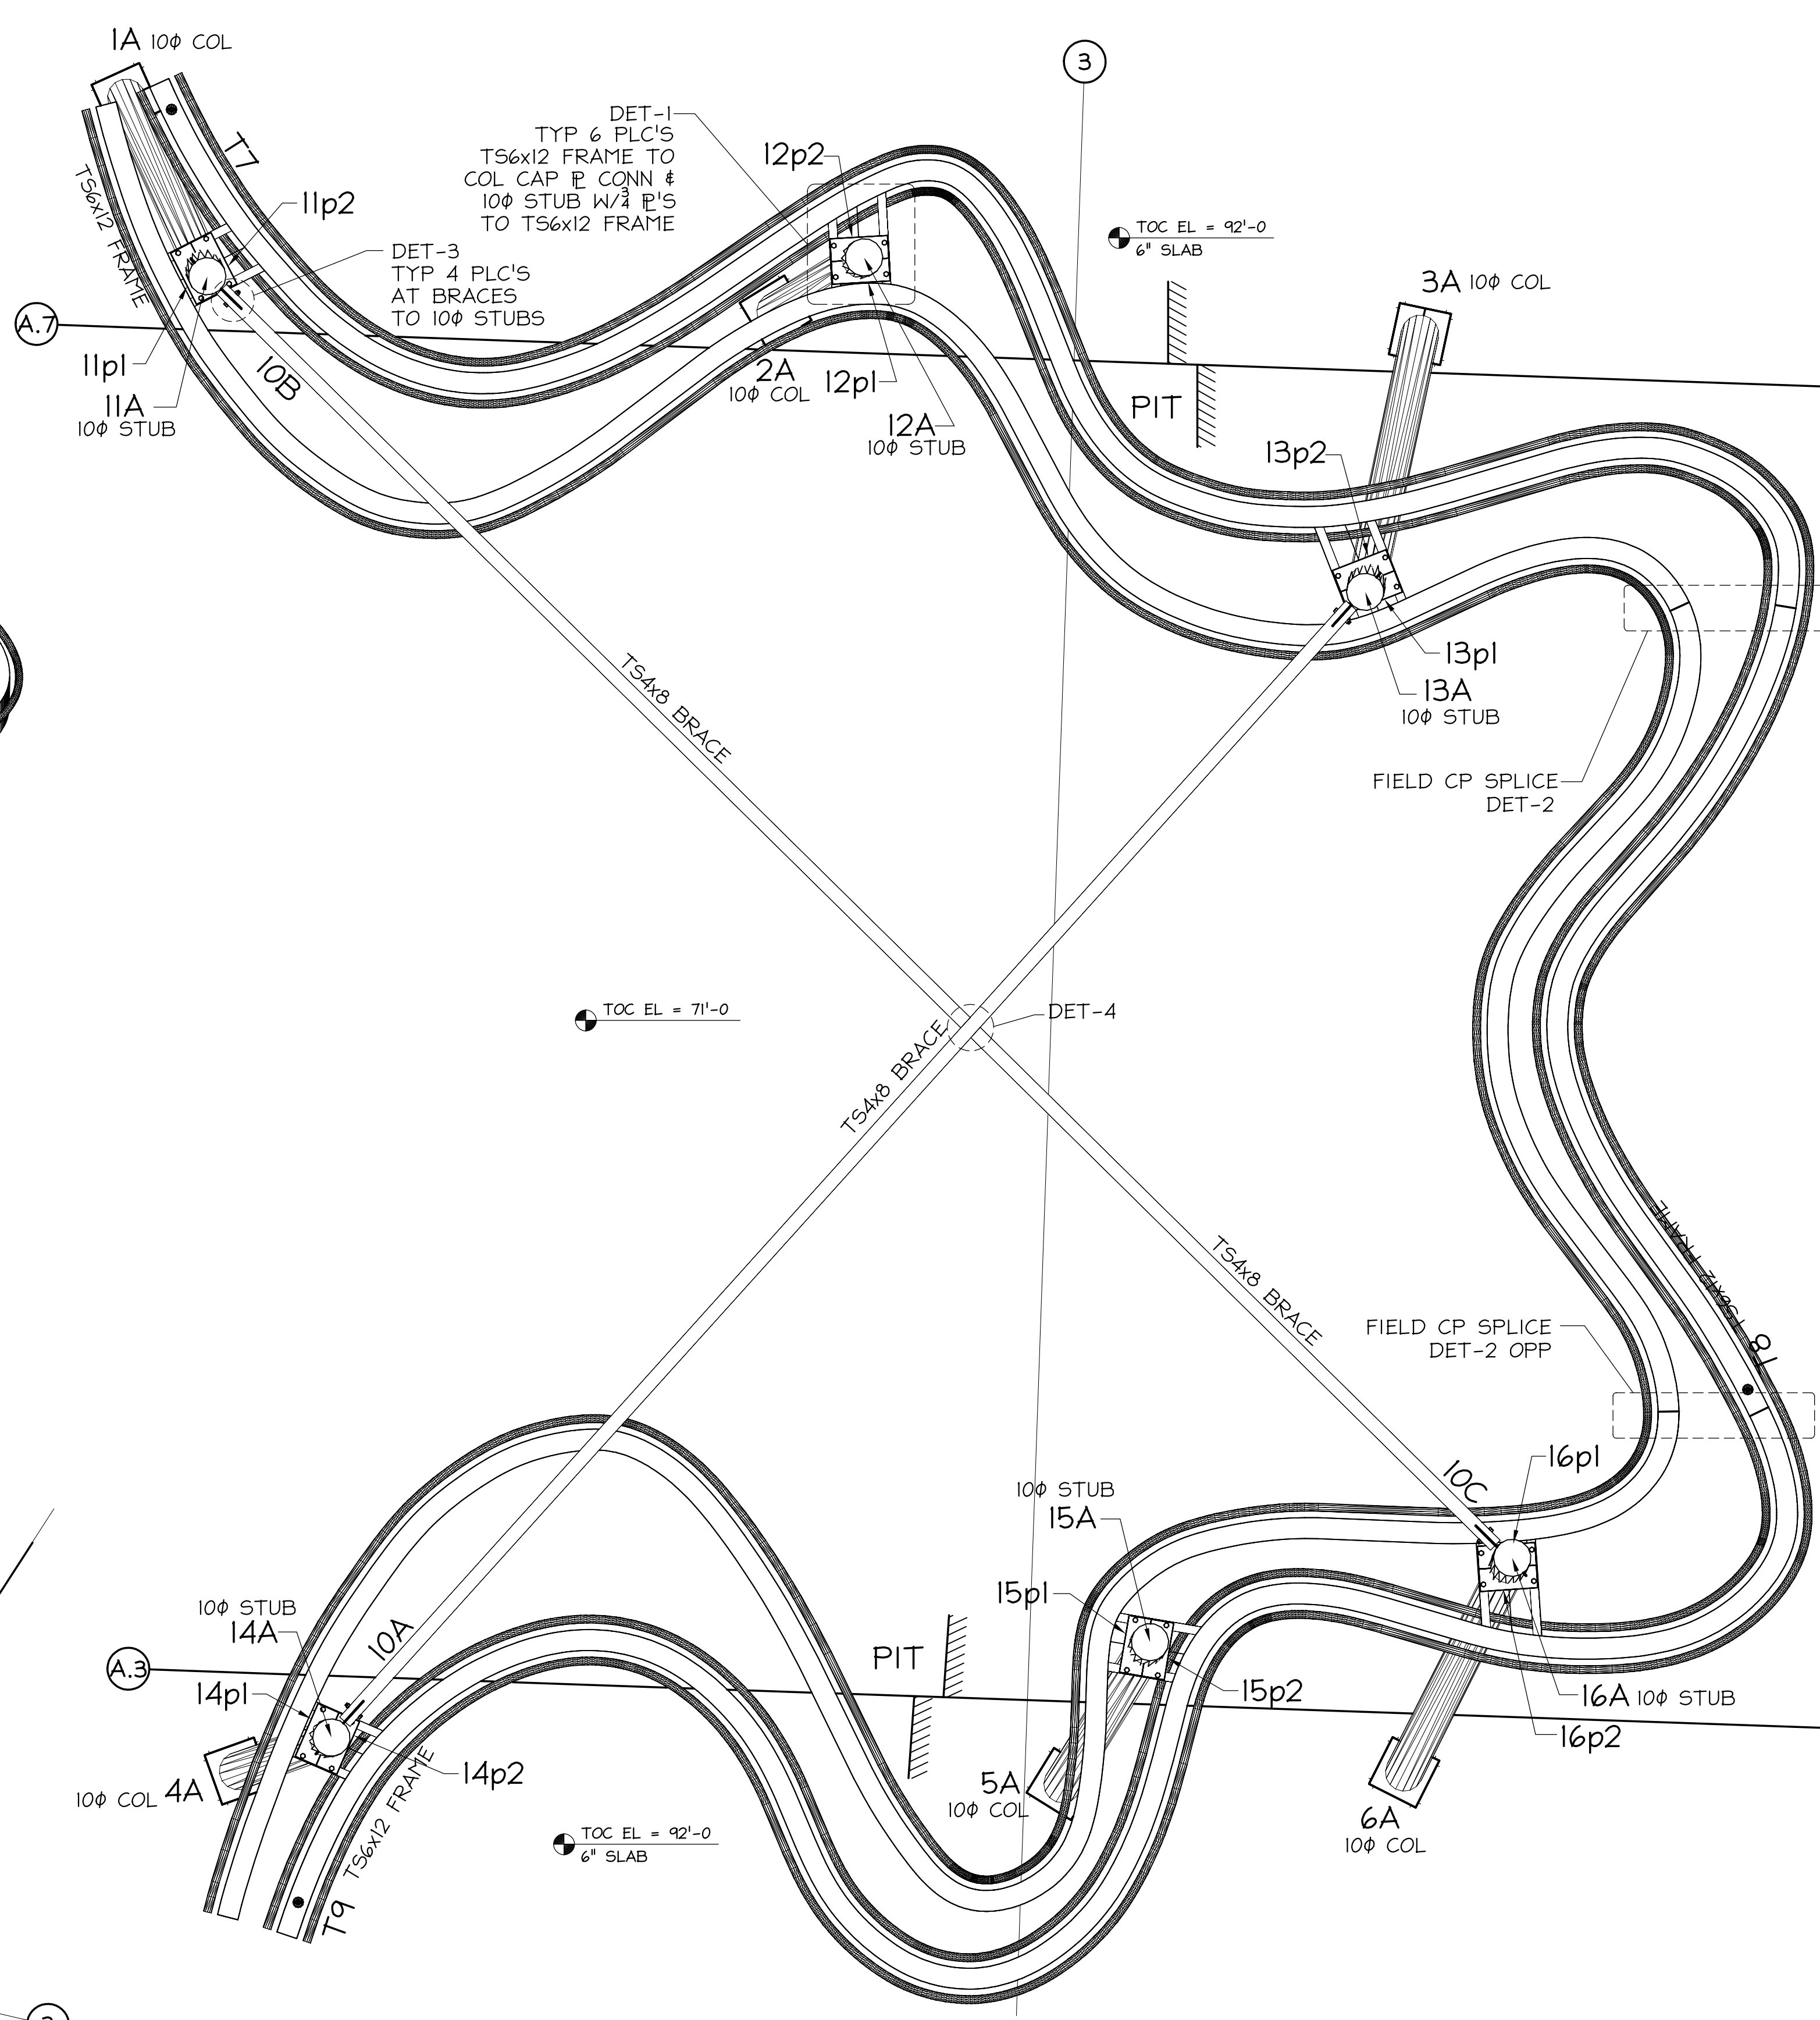

PLAN VIEW ~ CHAIN LINK WALL

- 1) ALL COLS 10φ STD PIPE
- 2) SEE DWG ABI FOR GRID REF & COL BASE LAYOUT
- 3) SEE DWG E2 FOR ALL SECT & DETAILS

C:\NEW_WEB_PAGE\MOTOR-GUGGENHEIM\1.DWG 11/20/01 10:22am SOLARIS melissa

FOR FABRICATION		ENG'R: LOCSHA ENGR'G / FOGA / TSA		ADI / ANGLE DETAILING, INC.	
FOR FABRICATION		CONTR: TAYLOR		ADI JOB# 2001-106	
FOR PURCHASING		Columbia Wire & Iron Works 5555 N. Channel Portland Or. 97217 drew@CWII.com/503-286-6600			
FOR APPROVAL					
REV	DATE	BY	DESCRIPTION	DWG STATUS	DATE
A	7/27/01	ADI	FOR APPL / FAB READY		
DRAWN BY:			CHK'D BY:	JOB NO:	DWG. NO:
				99-094003	EI